

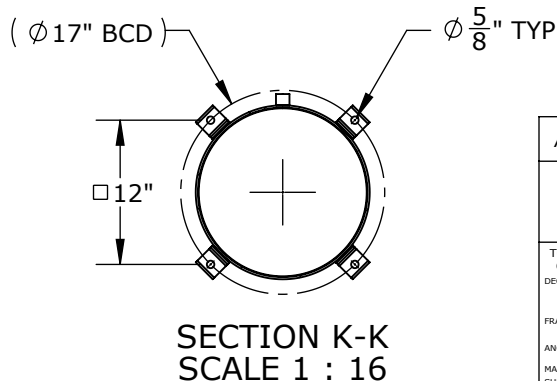
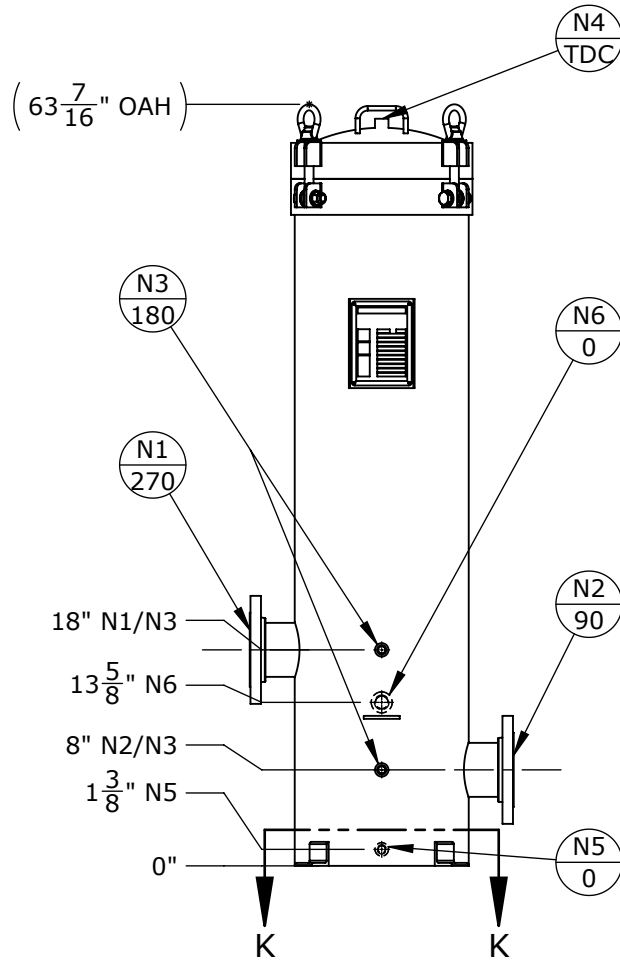


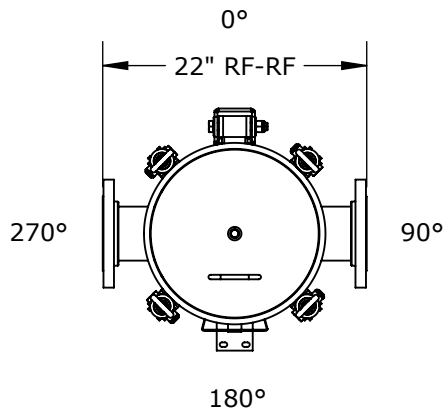

NOZZLE SCHEDULE			
MARK	QTY	SIZE / RATING	DESCRIPTION
N1	1	4" RFSO CL150	INLET
N2	1	4" RFSO CL150	OUTLET
N3	2	1/2" NPT CL3000	PRESSURE GAUGE
N4	1	1/2" NPT CL3000	VENT
N5	1	1/2" NPT CL3000	CLEAN DRAIN
N6	1	1" NPT CL3000	DIRTY DRAIN

VESSEL DESIGN CONDITIONS	
CODE:	N/A
M.A.W.P.: 150 PSI @ 250°F	M.D.M.T.: -20°F @ 150 PSI
M.A.W.P.: FV PSI @ 250°F	HYDROTEST PRESS: 195 PSI
CORROSION ALLOWANCE: N/A	SERVICE: UNK. LIQUID, NON-LETHAL
STAMP: N/A	RADIOGRAPHY: N/A
PWHT: N/A	GASKET: ☐ BUNA ☐ VITON ☐ EPDM
MATERIAL: SS316	☐ OTHER:

NOTES: DRY WEIGHT: 275 LBS SHIPPING WEIGHT: 325 LBS VOLUME: 4.87 CU. FT. INTERNALS: 19x 2.5" OD FILTER CARTRIDGES	FACTORY INSTALLED OPTIONS: ☐ STAINLESS STEEL BOLTING (SS316) ☐ N3 DIFFERENTIAL PRESSURE GAUGE TYPE: ☐ N4 PRESSURE RELIEF VALVE TYPE: ☐ N4 AIR ELIMINATOR TYPE: ☐ N4 VENT VALVE ☐ N5/N6 DRAIN VALVES
--	--

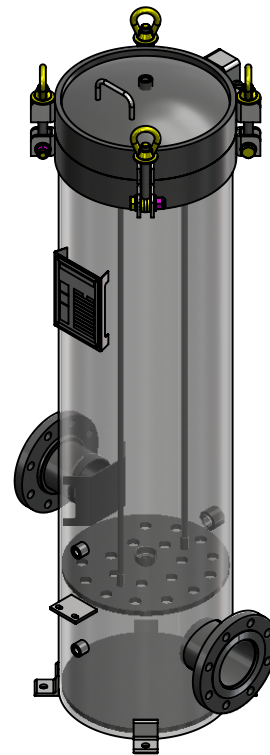

APPROVED WITH MARK-UPS ☐ APPROVED ☐



TOLERANCES-UNLESS OTHERWISE NOTED

DECIMAL	.X = ±.1"
FRACTIONAL	.XX = ±.02"
	.XXX = ±.005"
ANGULAR	= ± 1°
MAX. MACHINED SURFACE FINISH	125/√



FIL-TREK CORPORATION

55 Stafford Court
Cambridge, Ontario
N1T 1B3
Canada

Phone: (519) 623-7448
Fax: (519) 623-8807
Email: info@fil-trek.com
Website: www.fil-trek.com

THIS DRAWING IS THE PROPERTY OF 'FIL-TREK CORPORATION' AND MUST NOT BE COPIED OR USED IN ANY WAY DETRIMENTAL TO THE CORPORATION

EQUIPMENT: EAQ SERIES (CARTRIDGE FILTER VESSEL)

MODEL NO: S6EAQ14-019-4-4F-150

CUSTOMER:

VESSEL QUANTITY:

DRAWN: AJ

DATE: 2020-03-05

SERIAL No.

Part No. 001021-00161

REV. No. 0

CHK'D: TS

SCALE: NTS