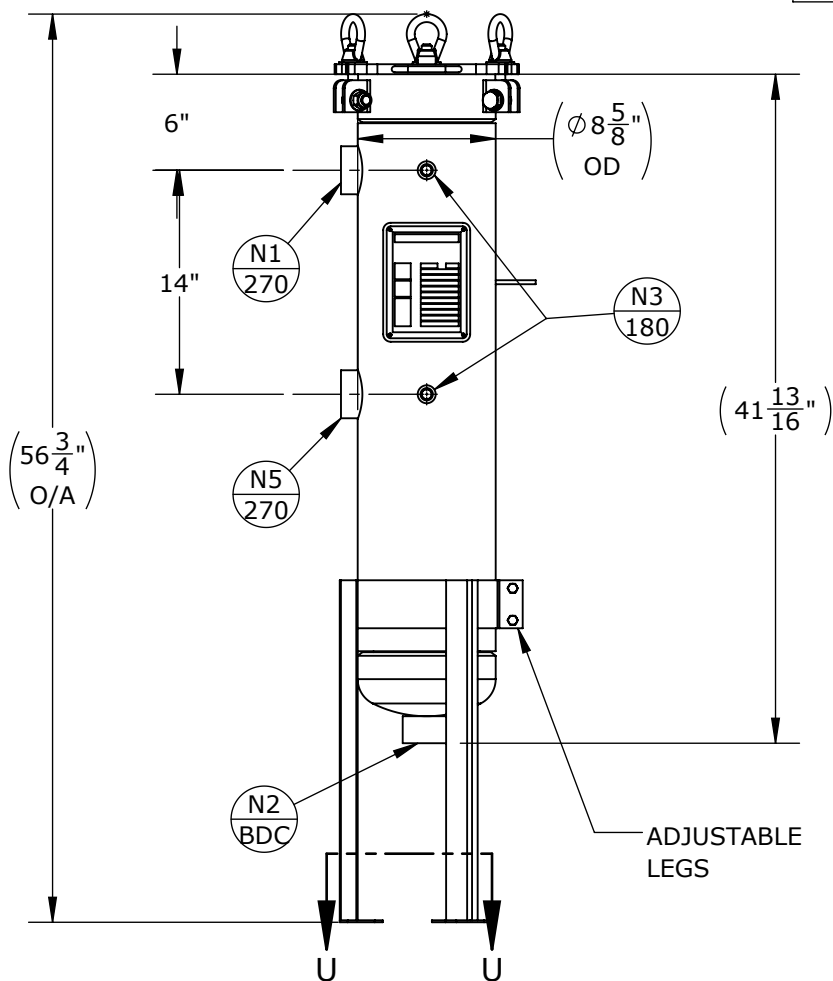
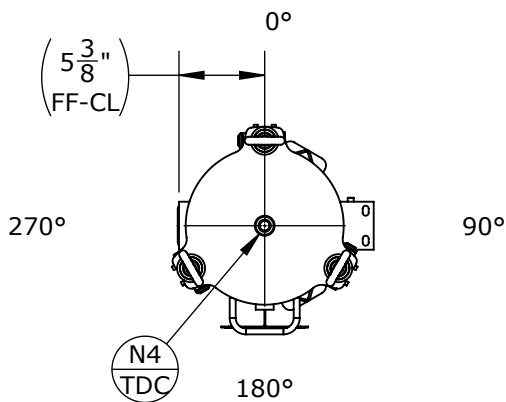


SECTION U-U
SCALE 1 : 12

NOZZLE SCHEDULE


MARK	QTY	SIZE / RATING	DESCRIPTION
N1	1	2" NPT CL3000	INLET
N2	1	2" NPT CL3000	OUTLET
N3	2	1/2" NPT CL3000	PRESSURE GAUGE
N4	1	1/2" NPT CL3000	VENT
N5	1	2" NPT CL3000	SPARE
N6	0		DIRTY DRAIN

VESSEL DESIGN CONDITIONS

CODE:	ASME SECTION VIII DIV. 1, LATEST EDITION		
M.A.W.P.:	150 PSI @ 400°F	M.D.M.T.:	-20°F @ 150 PSI
M.A.W.P.:	FV PSI @ 400°F	HYDROTEST PRESS:	195 PSI
CORROSION ALLOWANCE:	N/A	SERVICE:	UNK. LIQUID, NON-LETHAL
STAMP:	UM/ CRN# 9350.7C	RADIOGRAPHY:	N/A
PWHT:	N/A	GASKET:	☐ BUNA ☐ VITON ☐ EPDM
MATERIAL:	CS		☐ OTHER:

NOTES:
 DRY WEIGHT: 140 LBS
 SHIPPING WEIGHT: 170 LBS
 VOLUME: 1 CU. FT.
 INTERNALS: 1 X SIZE 2 BASKET

- FACTORY INSTALLED OPTIONS:**
- ☐ STAINLESS STEEL BOLTING (SS316)
 - ☐ MESH LINED BASKETS: _____ MESH
 - ☐ N3 DIAL PRESSURE GAUGE
 - ☐ N3 DIFFERENTIAL PRESSURE GAUGE
 - ☐ N3 DIFFERENTIAL PRESSURE GAUGE W/ SWITCH
 - ☐ N4 VENT & GAUGE ASSEMBLY
 - ☐ N4 VENT & GAUGE ASSEMBLY W/ AIR ELIMINATOR
 - ☐ NSF CERTIFICATION
 - ☐ ELECTROPOLISHED
 - ☐ PICKLE AND PASSIVATION

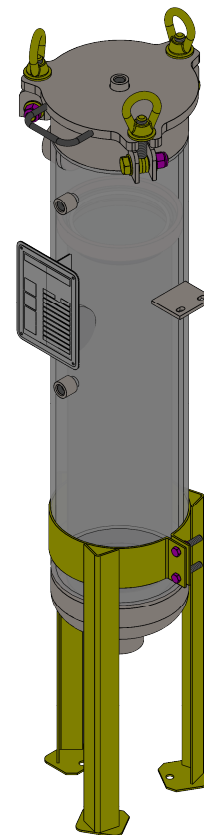

APPROVED WITH MARK-UPS ☐ APPROVED ☐



THIRD ANGLE PROJECTION
 TOLERANCES-UNLESS OTHERWISE NOTED
 DECIMAL .X = ±.1"
 .XX = ±.02"
 .XXX = ±.005"
 FRACTIONAL = ±1/8"
 ANGULAR = ± 1°
 MAX. MACHINED SURFACE FINISH 125/√



FIL-TREK CORPORATION

55 Stafford Court
 Cambridge, Ontario
 N1T 1B3
 Canada

Phone: (519) 623-7448
 Fax: (519) 623-8807
 Email: info@fil-trek.com
 Website: www.fil-trek.com

THIS DRAWING IS THE PROPERTY OF 'FIL-TREK CORPORATION' AND MUST NOT BE COPIED OR USED IN ANY WAY DETRIMENTAL TO THE CORPORATION

EQUIPMENT: SL SERIES (BAG FILTER VESSEL)

MODEL NO: SL112-2P-CDB-150

CUSTOMER:

VESSEL QUANTITY:

DRWN / CHK: TP / NP
 DATE: 2025-07-08

SERIAL No.

Part No.
 002002-18546

SHEET
 GA

REV. No.
 0