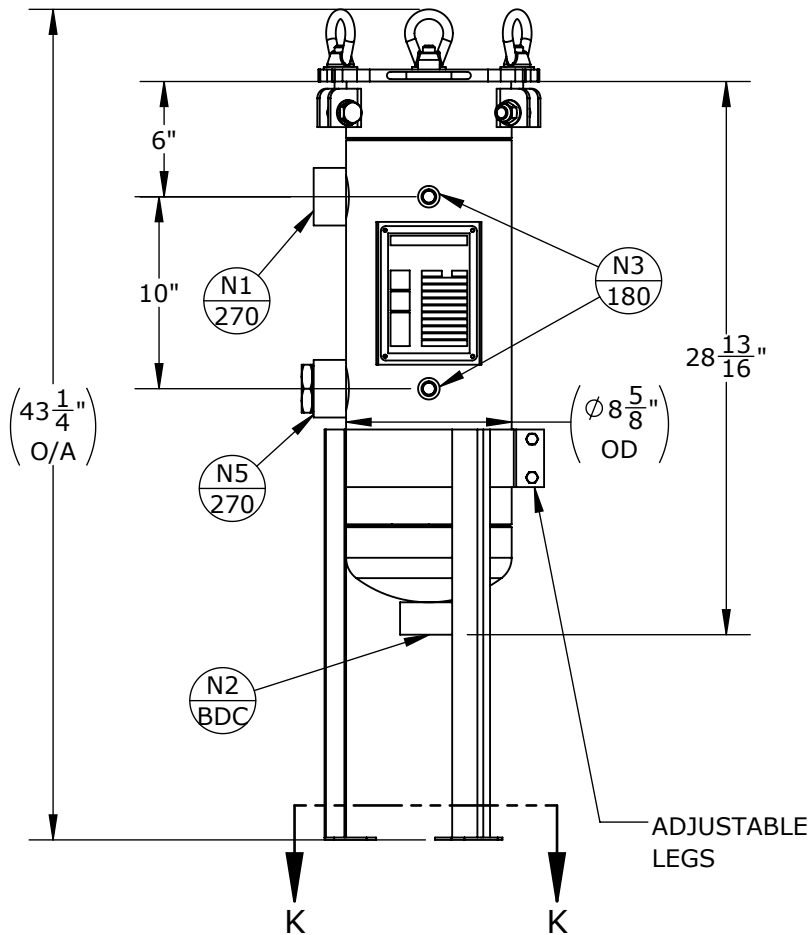
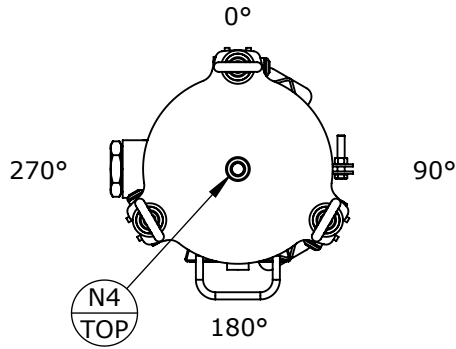


SECTION K-K

NOZZLE SCHEDULE


MARK	QTY	SIZE / RATING	DESCRIPTION
N1	1	2" CL3000 NPT	INLET
N2	1	2" CL3000 NPT	OUTLET
N3	2	1/2" CL3000 NPT	PRESSURE GAUGE
N4	1	1/2" CL3000 NPT	VENT
N5	1	2" CL3000 NPT	SPARE
N6	0		DIRTY DRAIN

VESSEL DESIGN CONDITIONS

CODE:	ASME SECTION VIII DIV. 1, 2023 EDITION.		
M.A.W.P.:	150 PSI @ 400°F	M.D.M.T.:	-20° F @ 150 PSI
M.A.W.P.:	FV PSI @ 400°F		
CORROSION ALLOWANCE:	N/A	HYDROTEST PRESS:	210 PSI
STAMP:	UM	SERVICE:	UNK. LIQUID NON LETHAL
PWHT:	N/A	RADIOGRAPHY:	N/A
MATERIAL:	SS316	GASKET:	BUNA

NOTES:

1. VESSEL DRY WEIGHT: 83.000 LBS.
2. SHIPPING WEIGHT: 113 LBS.
3. FLOODED WEIGHT: 135 LBS.
4. VESSEL VOLUME: 0.83 CU. FT.
5. VESSEL WILL HOUSE (QTY=1) SIZE ONE SS316 BASKET

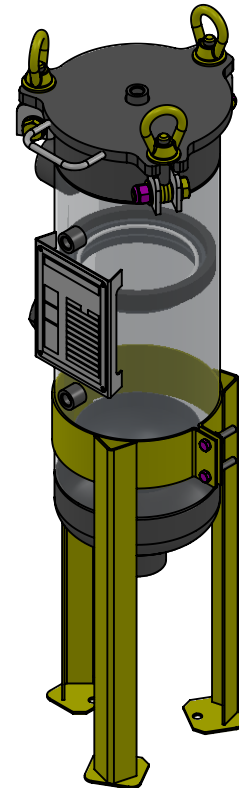

APPROVED WITH MARK-UPS

APPROVED



THIRD ANGLE PROJECTION
TOLERANCES-UNLESS OTHERWISE NOTED
DECIMAL .X = ±.1" .XX = ±.02" .XXX = ±.005"
FRACTIONAL .XXX = ±.005"
ANGULAR = ± 1°
MAX. MACHINED SURFACE FINISH 125/



FIL-TREK CORPORATION

55 Stafford Court
Cambridge, Ontario
N1T 1B3
Canada

Phone: (519) 623-7448
Fax: (519) 623-8807
Email: info@fil-trek.com
Website: www.fil-trek.com

THIS DRAWING IS THE PROPERTY OF 'FIL-TREK CORPORATION' AND MUST NOT BE COPIED OR USED IN ANY WAY DETRIMENTAL TO THE CORPORATION

EQUIPMENT: SL SERIES (SINGLE BAG FILTER VESSEL)

MODEL NO: S6SL111-2P-CDB-150

CUSTOMER:

PARENT: NONE

DRAWN: JG

DATE: 2024-04-11

SERIAL No.

Part No. 002002-20519

REV. No. 0

CHK'D: TS

SCALE: NTS