
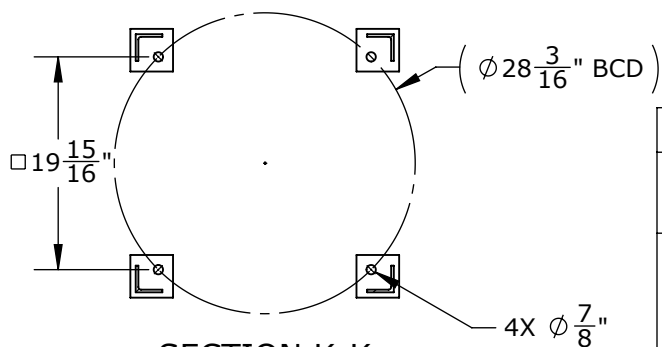
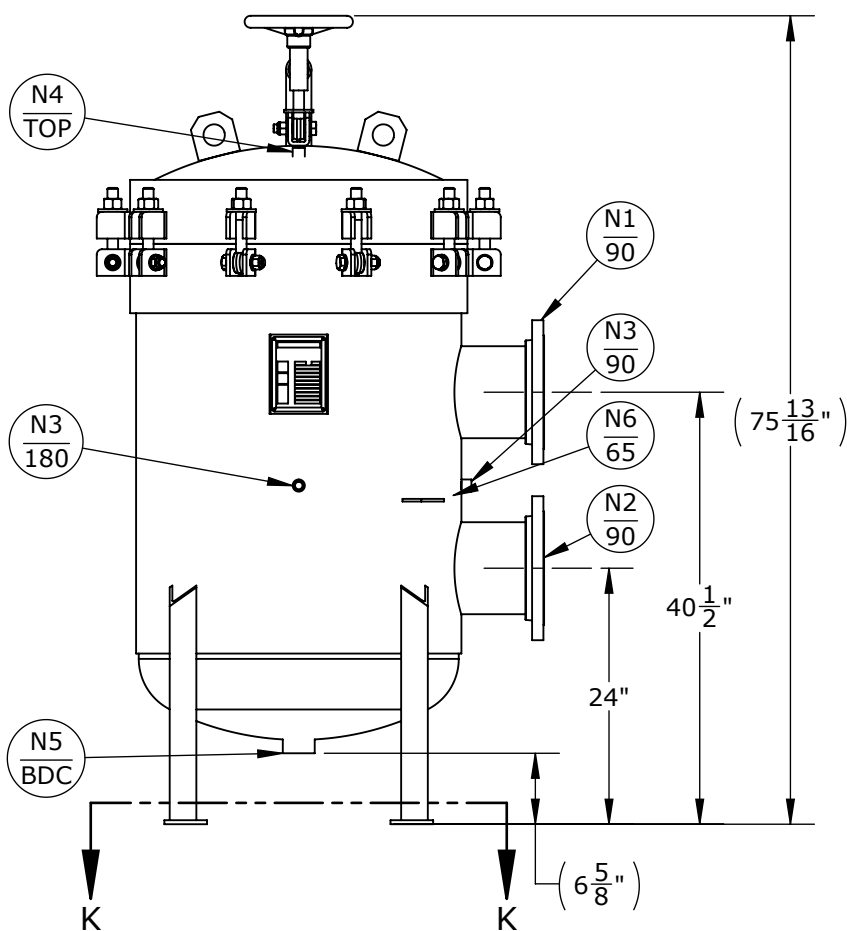


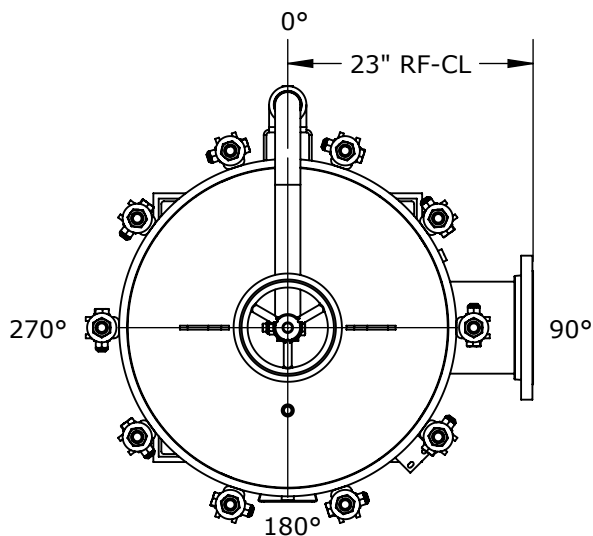

SECTION K-K
SCALE 1 : 18


NOZZLE SCHEDULE

MARK	QTY	SIZE / RATING	DESCRIPTION
N1	1	8" RFSO CL150	INLET
N2	1	8" RFSO CL150	OUTLET
N3	2	1/2" NPT CL3000	PRESSURE GAUGE
N4	1	1/2" NPT CL3000	VENT
N5	1	2" NPT CL3000	CLEAN DRAIN
N6	1	1/2" NPT CL3000	DIRTY DRAIN

VESSEL DESIGN CONDITIONS

CODE:	ASME SECTION VIII DIV. 1, 2019 EDITION		
M.A.W.P.:	150 PSI @ 400°F	M.D.M.T.:	-20°F @ 150 PSI
M.A.W.P.:	FV PSI @ 400°F	HYDROTEST PRESS:	210 PSI
CORROSION ALLOWANCE:	N/A	SERVICE:	UNK. LIQUID, NON-LETHAL
STAMP:	U	RADIOGRAPHY:	N/A
PWHT:	N/A	GASKET:	☐ BUNA ☐ VITON ☐ EPDM
MATERIAL:	SS316		☐ OTHER:

NOTES:	FACTORY INSTALLED OPTIONS:
DRY WEIGHT: 840 LBS	☐ STAINLESS STEEL BOLTING (SS316)
SHIPPING WEIGHT: 950 LBS	☐ MESH LINED BASKETS: _____ MESH
VOLUME: 20.25 CU. FT.	☐ N3 DIFFERENTIAL PRESSURE GAUGE
INTERNALS: 10x SIZE 2 BASKETS	TYPE: _____
	☐ N4 PRESSURE RELIEF VALVE
	TYPE: _____
	☐ N4 AIR ELIMINATOR
	TYPE: _____
	☐ N4 VENT VALVE
	☐ N5/N6 DRAIN VALVES

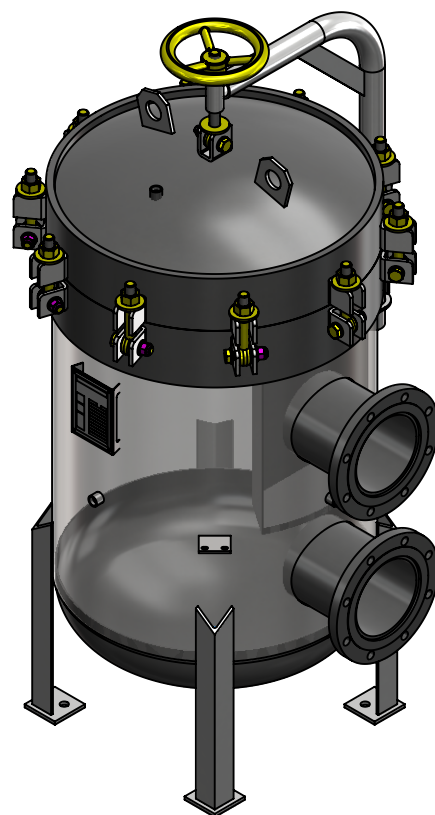

APPROVED WITH MARK-UPS

APPROVED



THIRD ANGLE
PROJECTION
TOLERANCES-UNLESS
OTHERWISE NOTED
DECIMAL
X = ±.1"
.XX = ±.02"
.XXX = ±.005"
FRACTIONAL
X = ±1/8"
ANGULAR
= ± 1°
MAX. MACHINED
SURFACE FINISH
125/



FIL-TREK CORPORATION

55 Stafford Court
Cambridge, Ontario
N1T 1B3
Canada
Phone: (519) 623-7448
Fax: (519) 623-8807
Email: info@fil-trek.com
Website: www.fil-trek.com

THIS DRAWING IS THE PROPERTY OF 'FIL-TREK CORPORATION' AND MUST NOT BE COPIED OR USED
IN ANY WAY DETRIMENTAL TO THE CORPORATION

EQUIPMENT: LP SERIES (BAG FILTER VESSEL)

MODEL NO: S6LP30-1012-8F-DA-150

CUSTOMER:

VESSEL QUANTITY:	DRAWN: AJ	DATE: 2020-03-05	SERIAL No.	Part No. 002004-01323	REV. No. 0
	CHK'D: TS	SCALE: NTS			