

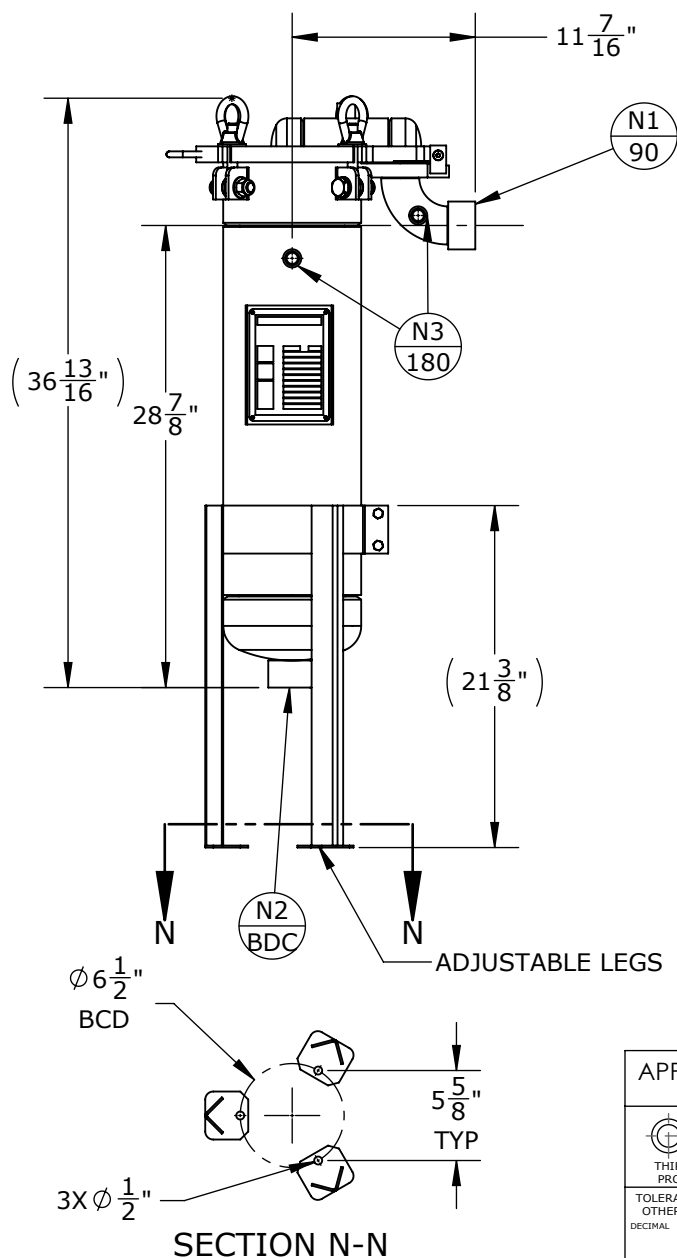


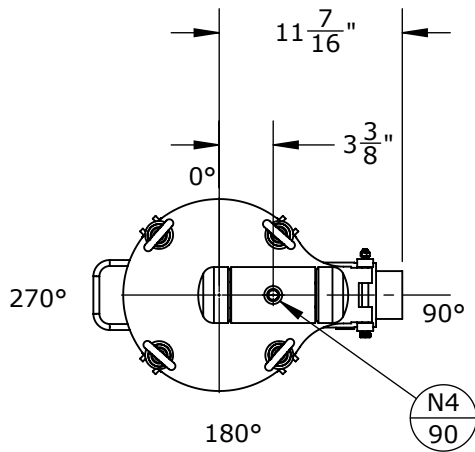

NOZZLE SCHEDULE			
MARK	QTY	SIZE / RATING	DESCRIPTION
N1	1	2" NPT CL3000	INLET
N2	1	2" NPT CL3000	OUTLET
N3	2	1/2" NPT CL3000	PRESSURE GAUGE
N4	1	1/2" NPT CL3000	VENT
VESSEL DESIGN CONDITIONS			
CODE: ASME SECTION VIII DIV. 1, 2019 EDITION.			
M.A.W.P.: 150 PSI @ 250°F		M.D.M.T.: -20° F @ 150 PSI	
M.A.W.P.: FV PSI @ 250°F			
CORROSION ALLOWANCE: -		HYDROTEST PRESS: 195 PSI	
STAMP: UM		SERVICE: UNK. LIQUID NON LETHAL	
PWHT: N/A		RADIOGRAPHY: N/A	
MATERIAL: CS		GASKET: BUNA	

NOTES:

1. VESSEL WILL HOUSE (QTY=1) SIZE 2 DOUBLE LENTH BASKET.
2. DRY WEIGHT: 152 LBS
3. FLOODED WEIGHT: 185 LBS
4. SHIPPING WEIGHT: 200 LBS
5. VESSEL VOLUME: 1.0 FT³

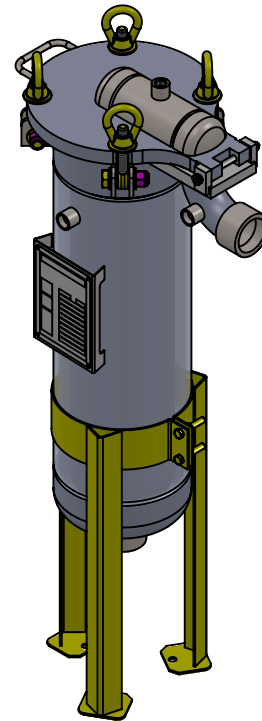

APPROVED WITH MARK-UPS		APPROVED	
 THIRD ANGLE PROJECTION TOLERANCES-UNLESS OTHERWISE NOTED DECIMAL .X = ±.1" .XX = ±.02" .XXX = ±.005" FRACTIONAL .XX = ±1/8" ANGULAR = ± 1° MAX. MACHINED SURFACE FINISH 125/√		 FIL-TREK CORPORATION 55 Stafford Court Cambridge, Ontario N1T 1B3 Canada Phone: (519) 623-7448 Fax: (519) 623-8807 Email: info@fil-trek.com Website: www.fil-trek.com	
THIS DRAWING IS THE PROPERTY OF 'FIL-TREK CORPORATION' AND MUST NOT BE COPIED OR USED IN ANY WAY DETRIMENTAL TO THE CORPORATION			
EQUIPMENT:		TOP LINE SINGLE BAG FILTER HOUSING	
MODEL NO:		TL112-2P-150	
CUSTOMER:			
PARENT: NONE	DRAWN: MS	DATE: 4/15/2021	REV. No. 0
	CHK'D: NV	SCALE: NTS	
		SERIAL No.	Part No. 002006-00028